


FP FLOOR PLAN

1 : 100

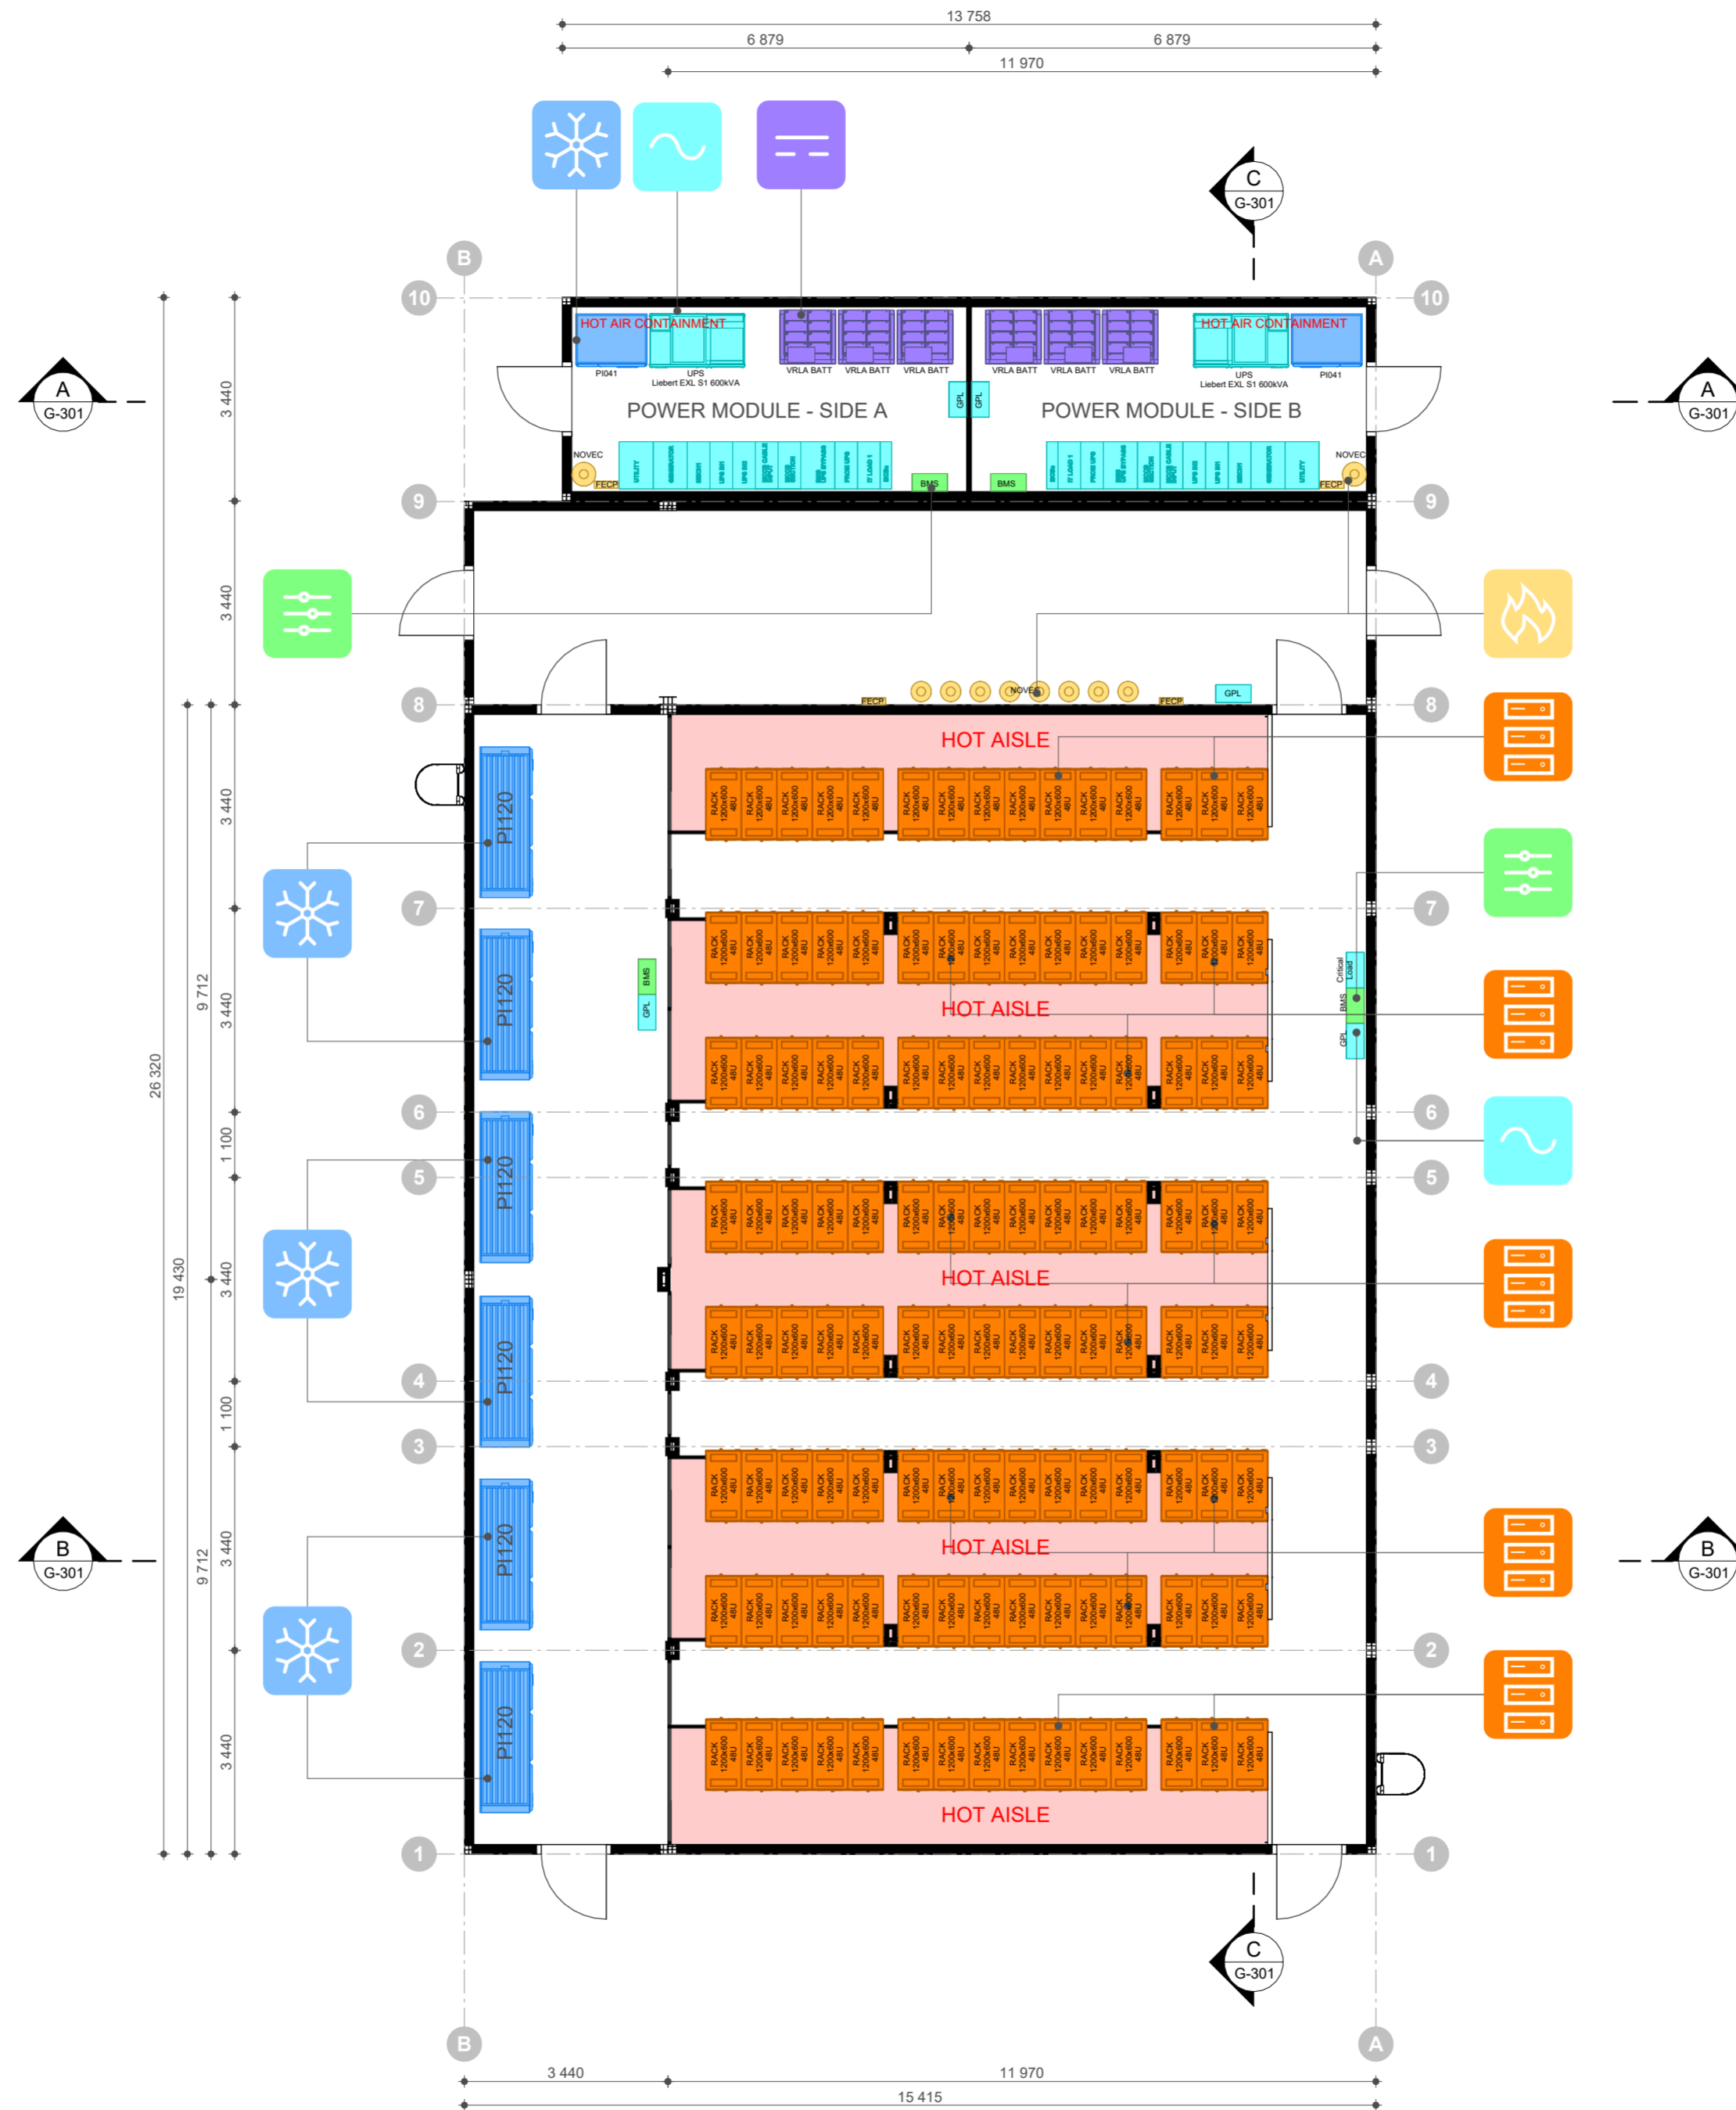

LEGEND:

PRESENT	FUTURE, OR OUT OF SCOPE	
		AC SYSTEM
		DC SYSTEM
		RACK SYSTEM
		FIRE PROTECTION SYSTEM
		THERMAL MANAGEMENT
		MANAGEMENT SYSTEM
		SERVICES

REV.	DESCRIPTION	DATE
R3	FOR INFORMATION	2022-10-26
R2	FOR INFORMATION	2022-09-22
R1	FOR INFORMATION	2022-05-26
R0	FOR INFORMATION	2022-05-10

DOCUMENT NUMBER			
G-101			
SHEET SIZE	DRAWING SCALE	DATE (YYYY-MM-DD)	REVISION
A2	NTS	2022-10-26	R3
PREPARED BY: M. JUROS			




PROJECT NAME
MegaMod Plus - 0,5MW

DRAWING NAME
FLOOR PLAN


LEGAL DISCLAIMER: THIS DOCUMENT AND THE CONTENTS HEREIN ARE CONFIDENTIAL AND THE SOLE PROPERTY OF VERTIV. REPRODUCTION, DISTRIBUTION OR UNAUTHORIZED USE OF THIS DOCUMENT OR ANY PARTS WITHIN THIS DOCUMENT ARE FORBIDDEN WITHOUT THE WRITTEN CONSENT OF VERTIV. ALL DIMENSIONS, MATERIALS, COLORS AND APPEARANCE ON THE DRAWINGS, AND IN OTHER DOCUMENTS, ARE INDICATIVE ONLY AND ARE SUBJECT TO CHANGE.

LEGAL DISCLAIMER: THIS DOCUMENT AND THE CONTENTS HEREIN ARE CONFIDENTIAL AND THE SOLE PROPERTY OF VERTIV. REPRODUCTION, DISTRIBUTION OR UNAUTHORIZED USE OF THIS DOCUMENT OR ANY PARTS WITHIN THIS DOCUMENT ARE FORBIDDEN WITHOUT THE WRITTEN CONSENT OF VERTIV. ALL DIMENSIONS, MATERIALS, COLORS AND APPEARANCE ON THE DRAWINGS, AND IN OTHER DOCUMENTS, ARE INDICATIVE ONLY AND ARE SUBJECT TO CHANGE.


S South
1 : 100

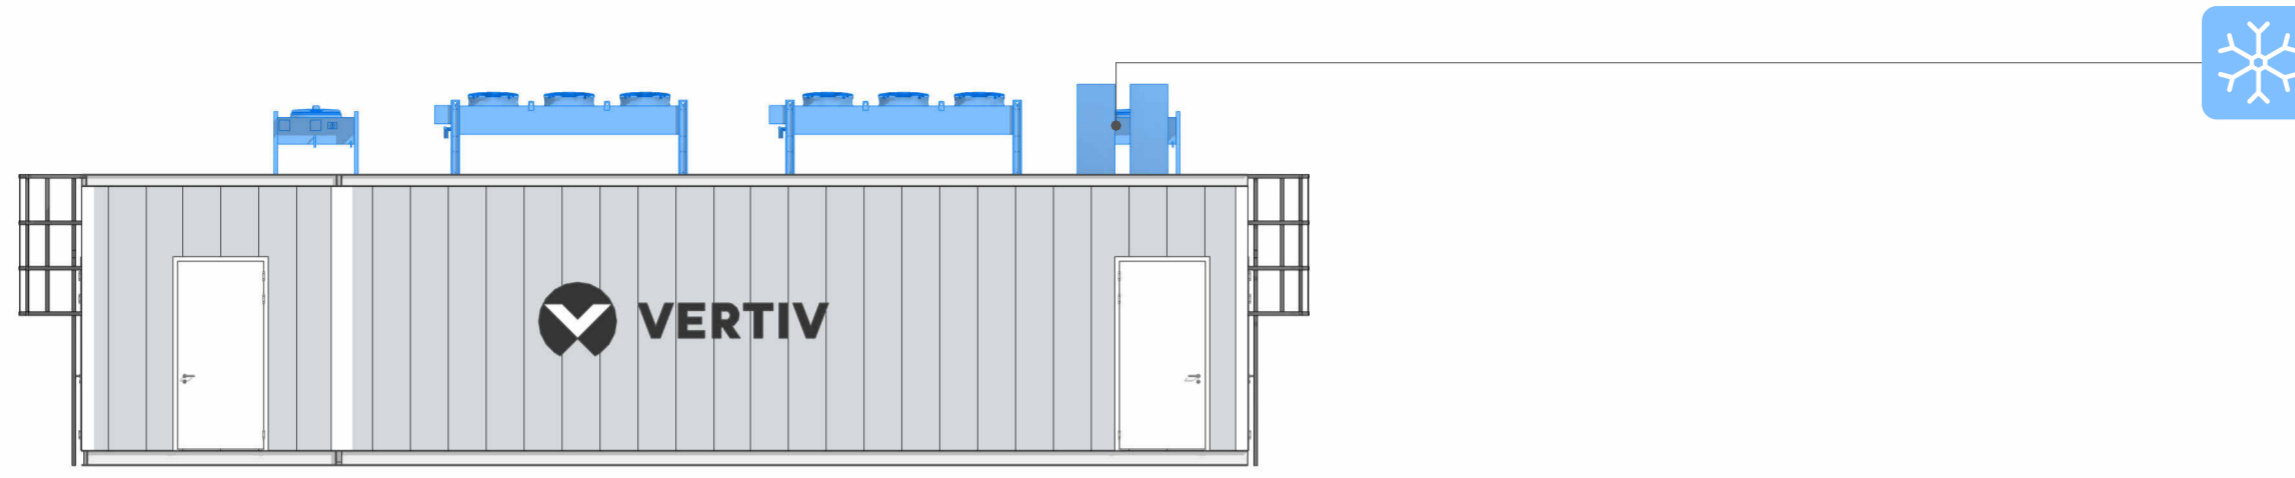


N North
1 : 100

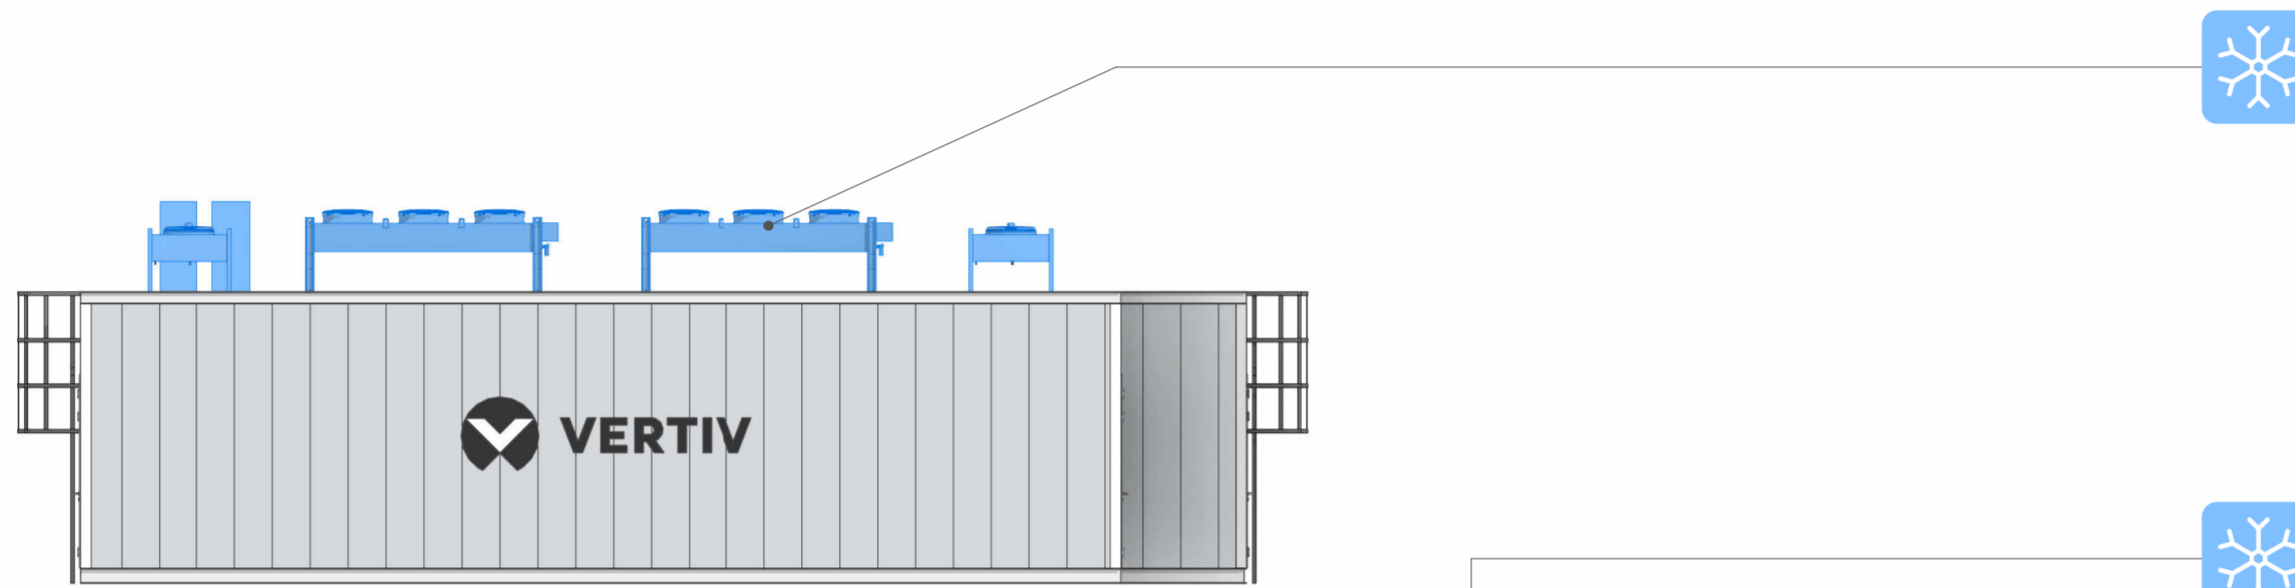

E East
1 : 100

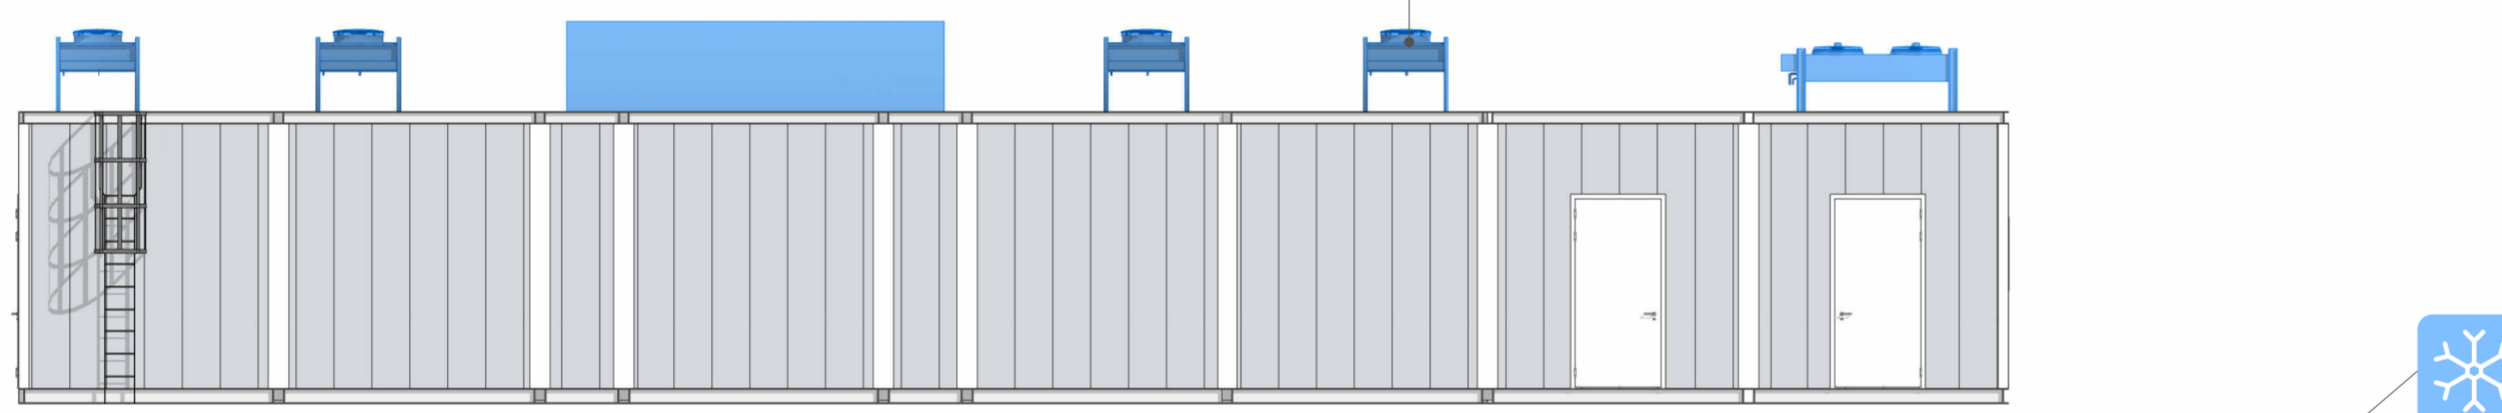

W West
1 : 100

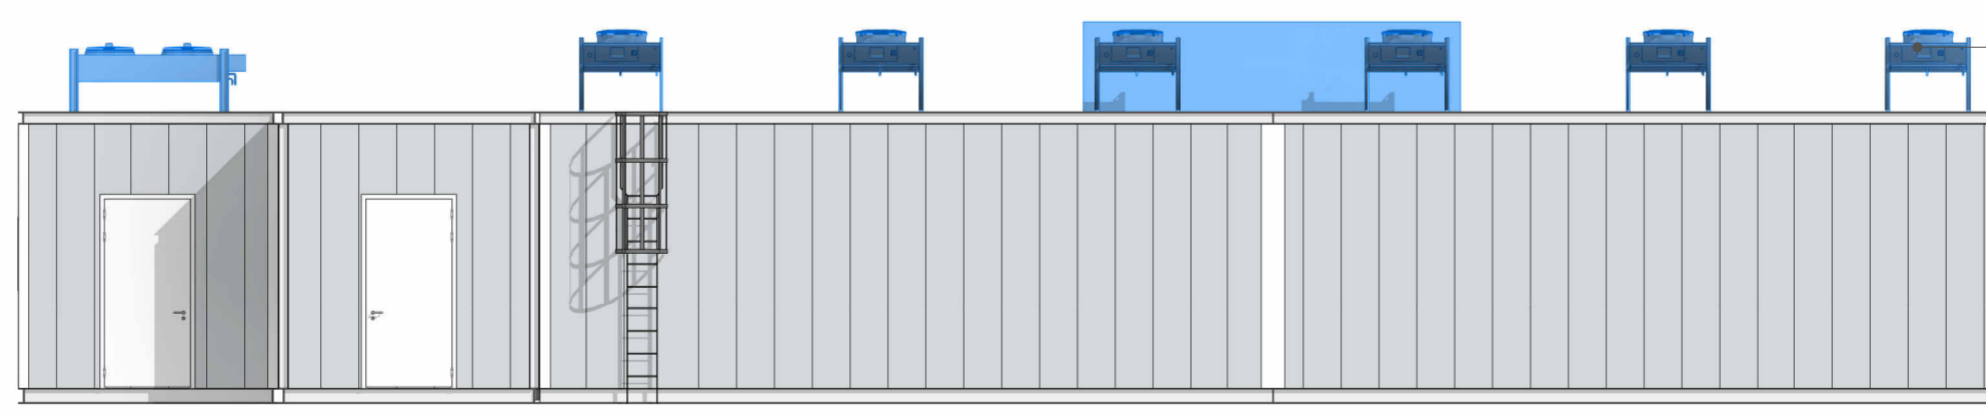

LEGEND:

PRESENT	FUTURE, OR OUT OF SCOPE	
		AC SYSTEM
		DC SYSTEM
		RACK SYSTEM
		FIRE PROTECTION SYSTEM
		THERMAL MANAGEMENT
		MANAGEMENT SYSTEM
		SERVICES

REV.	DESCRIPTION	DATE
R3	FOR INFORMATION	2022-10-26
R2	FOR INFORMATION	2022-09-22
R1	FOR INFORMATION	2022-05-26
R0	FOR INFORMATION	2022-05-10

DOCUMENT NUMBER			
G-201			
SHEET SIZE	DRAWING SCALE	DATE (YYYY-MM-DD)	REVISION
A2	NTS	2022-10-26	R3
PREPARED BY: M. JUROS			




PROJECT NAME
MegaMod Plus - 0,5MW


DRAWING NAME
ELEVATIONS

LEGAL DISCLAIMER: THIS DOCUMENT AND THE CONTENTS HEREIN ARE CONFIDENTIAL AND THE SOLE PROPERTY OF VERTIV. REPRODUCTION, DISTRIBUTION OR UNAUTHORIZED USE OF THIS DOCUMENT OR ANY PARTS WITHIN THIS DOCUMENT ARE FORBIDDEN WITHOUT THE WRITTEN CONSENT OF VERTIV. ALL DIMENSIONS, MATERIALS, COLORS AND APPEARANCE ON THE DRAWINGS, AND IN OTHER DOCUMENTS, ARE INDICATIVE ONLY AND ARE SUBJECT TO CHANGE.


A Section A-A
1 : 100

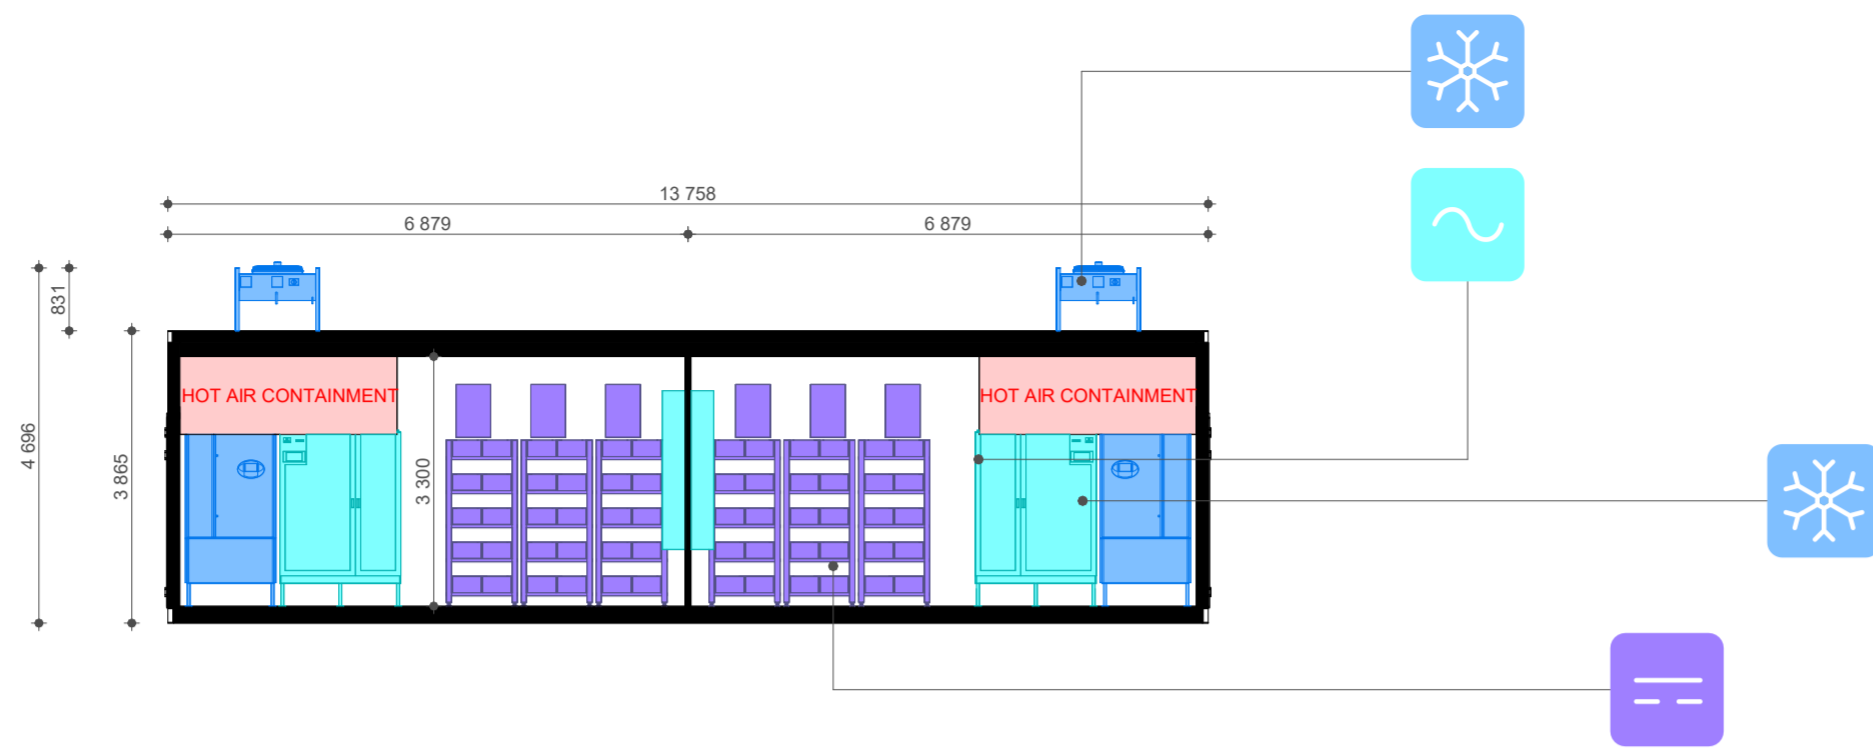

B Section B-B
1 : 100

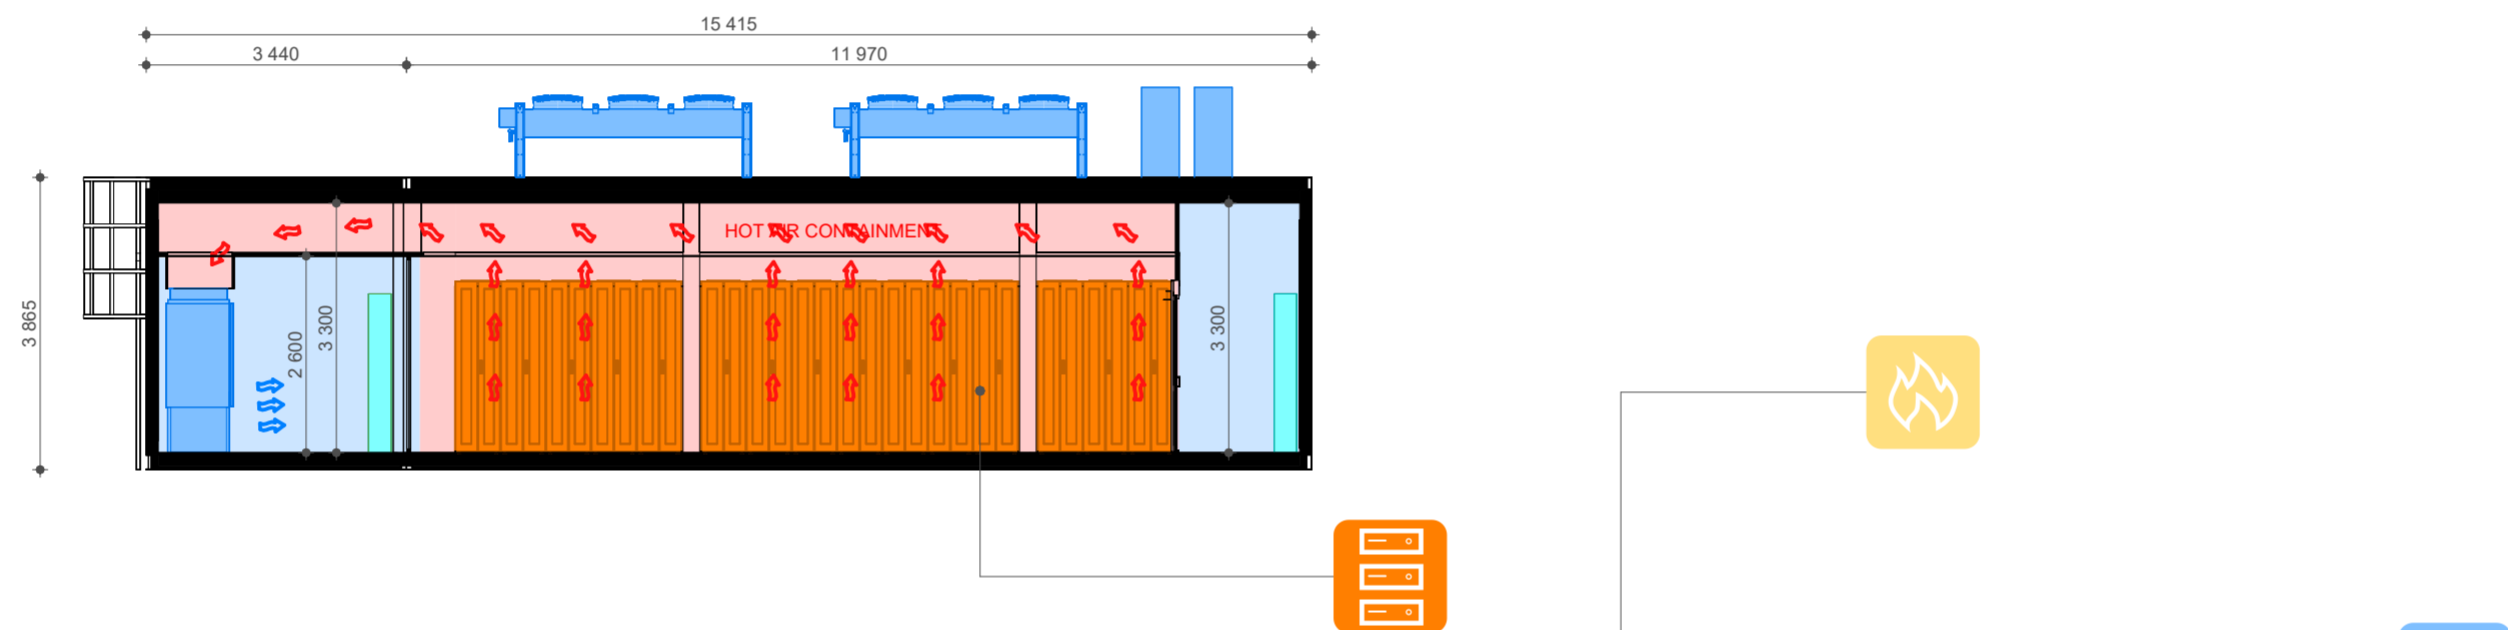

C Section C-C
1 : 100

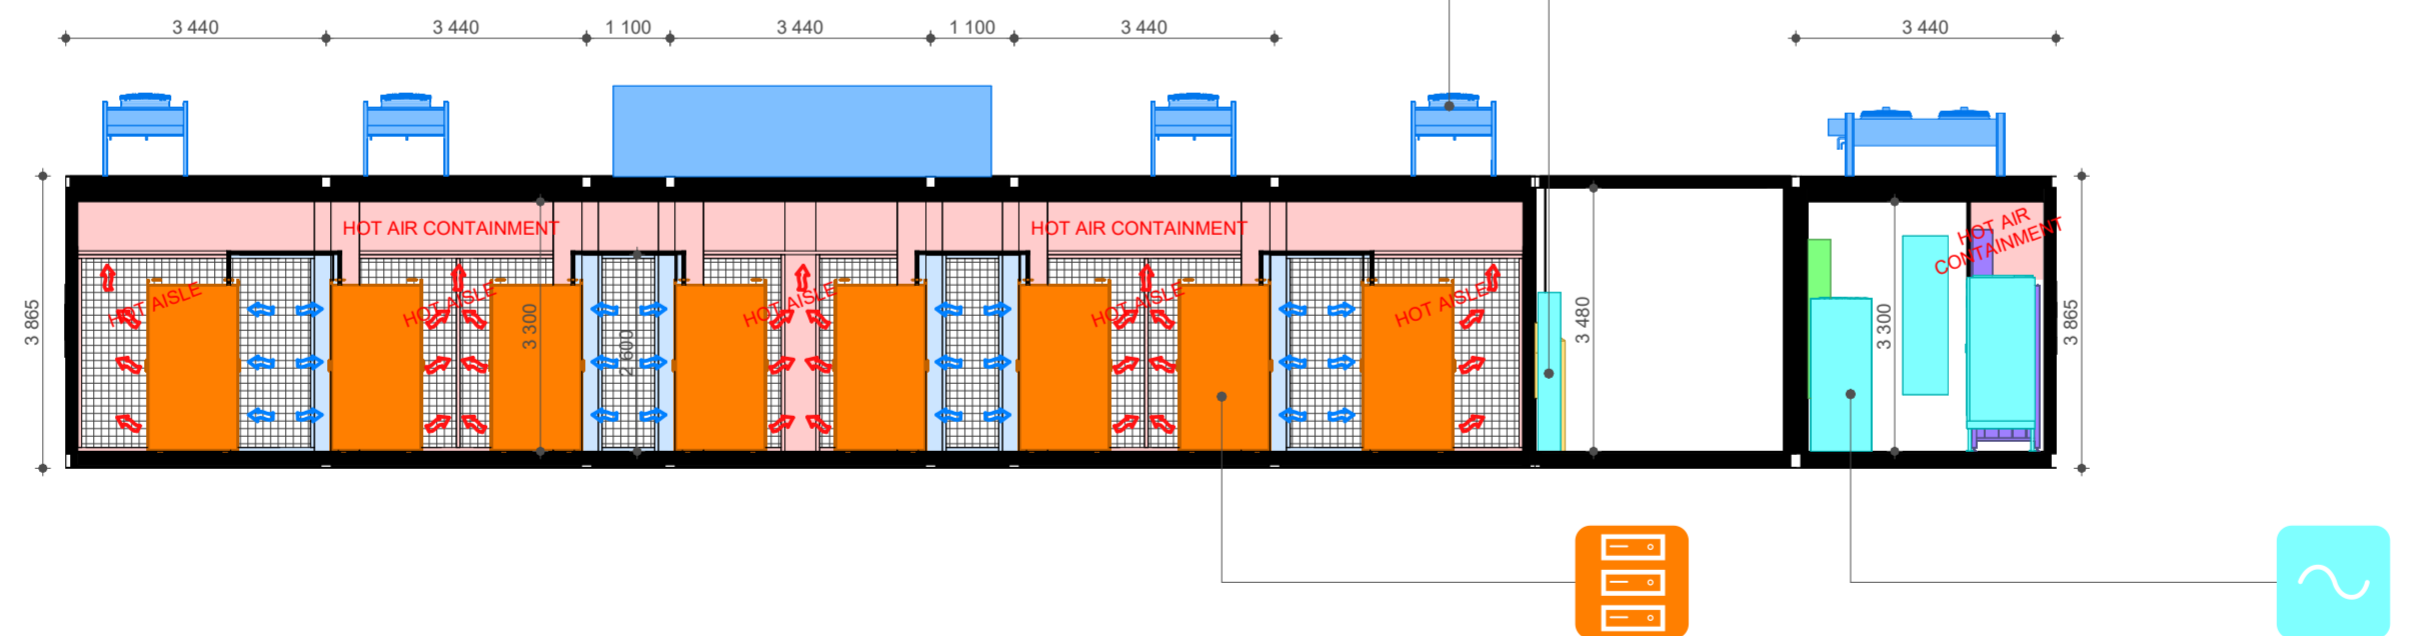

LEGEND:

PRESENT	FUTURE, OR OUT OF SCOPE	
		AC SYSTEM
		DC SYSTEM
		RACK SYSTEM
		FIRE PROTECTION SYSTEM
		THERMAL MANAGEMENT
		MANAGEMENT SYSTEM
		SERVICES

REV.	DESCRIPTION	DATE
R3	FOR INFORMATION	2022-10-26
R2	FOR INFORMATION	2022-09-22
R1	FOR INFORMATION	2022-05-26
R0	FOR INFORMATION	2022-05-10



DOCUMENT NUMBER			
G-301			
SHEET SIZE	DRAWING SCALE	DATE (YYYY-MM-DD)	REVISION
A2	NTS	2022-10-26	R3
PREPARED BY: M. JUROS			



PROJECT NAME
MegaMod Plus - 0,5MW

DRAWING NAME
SECTIONS

HA Hot Aisle Containment

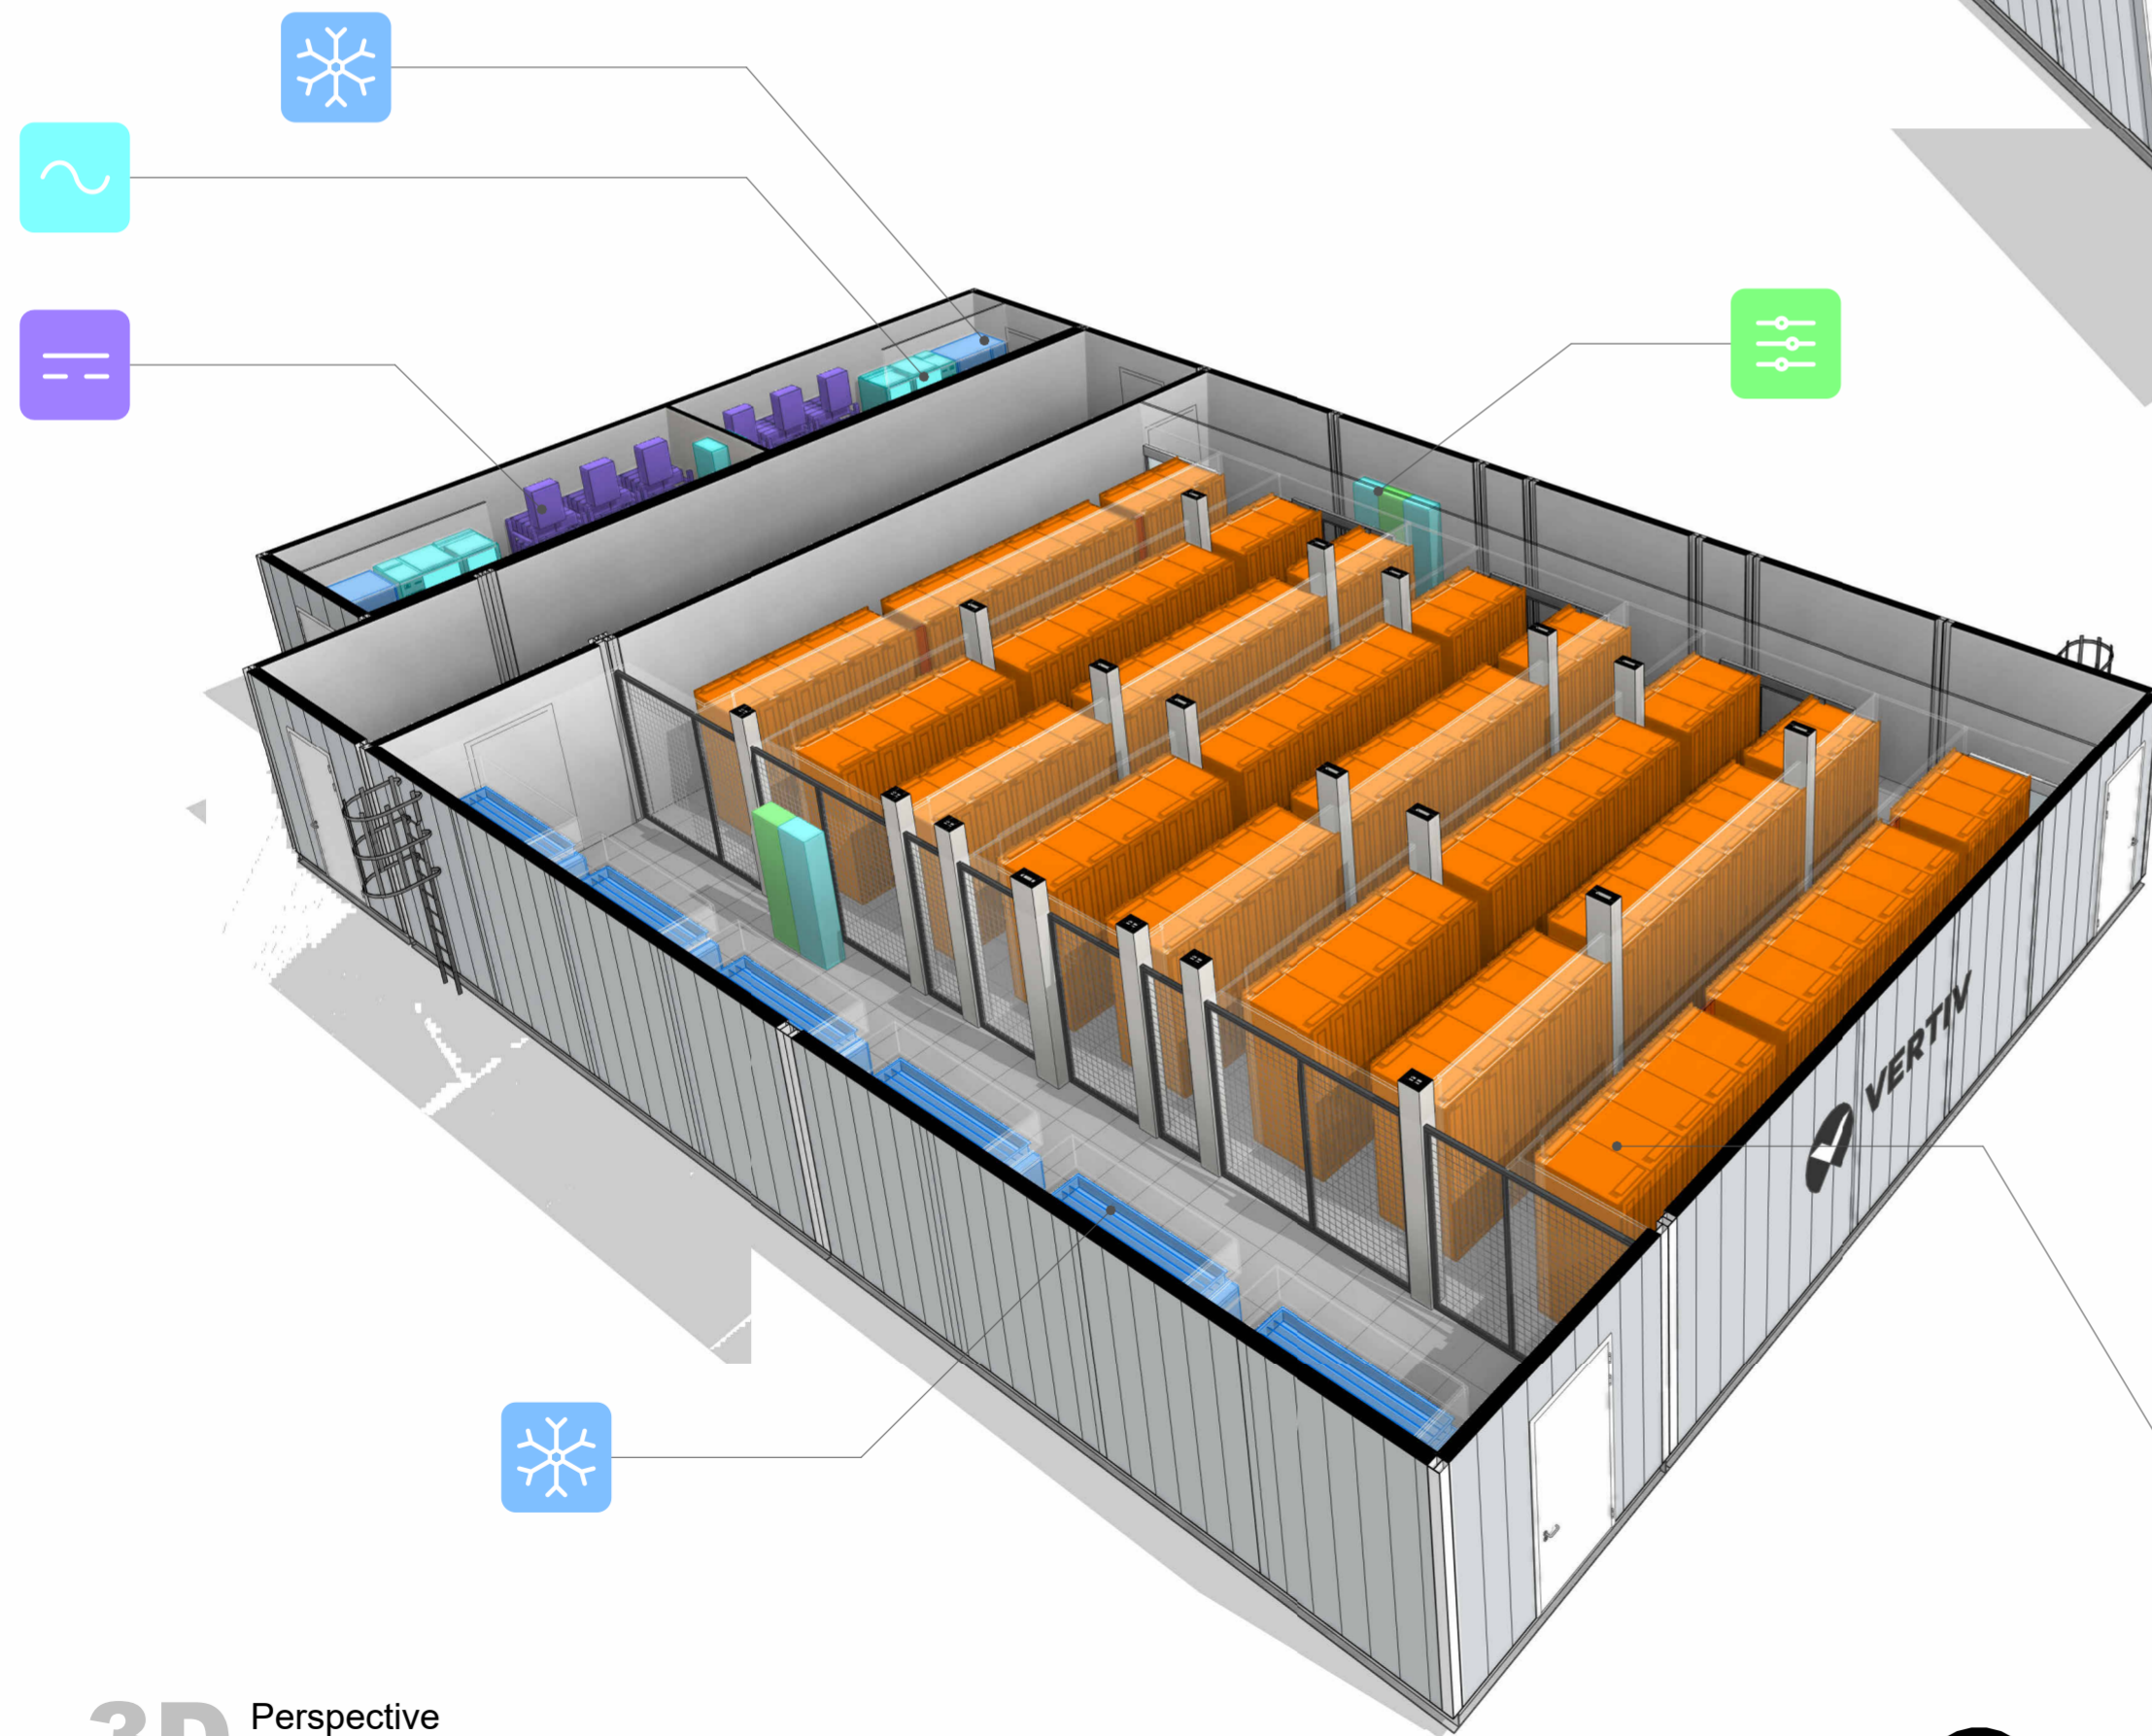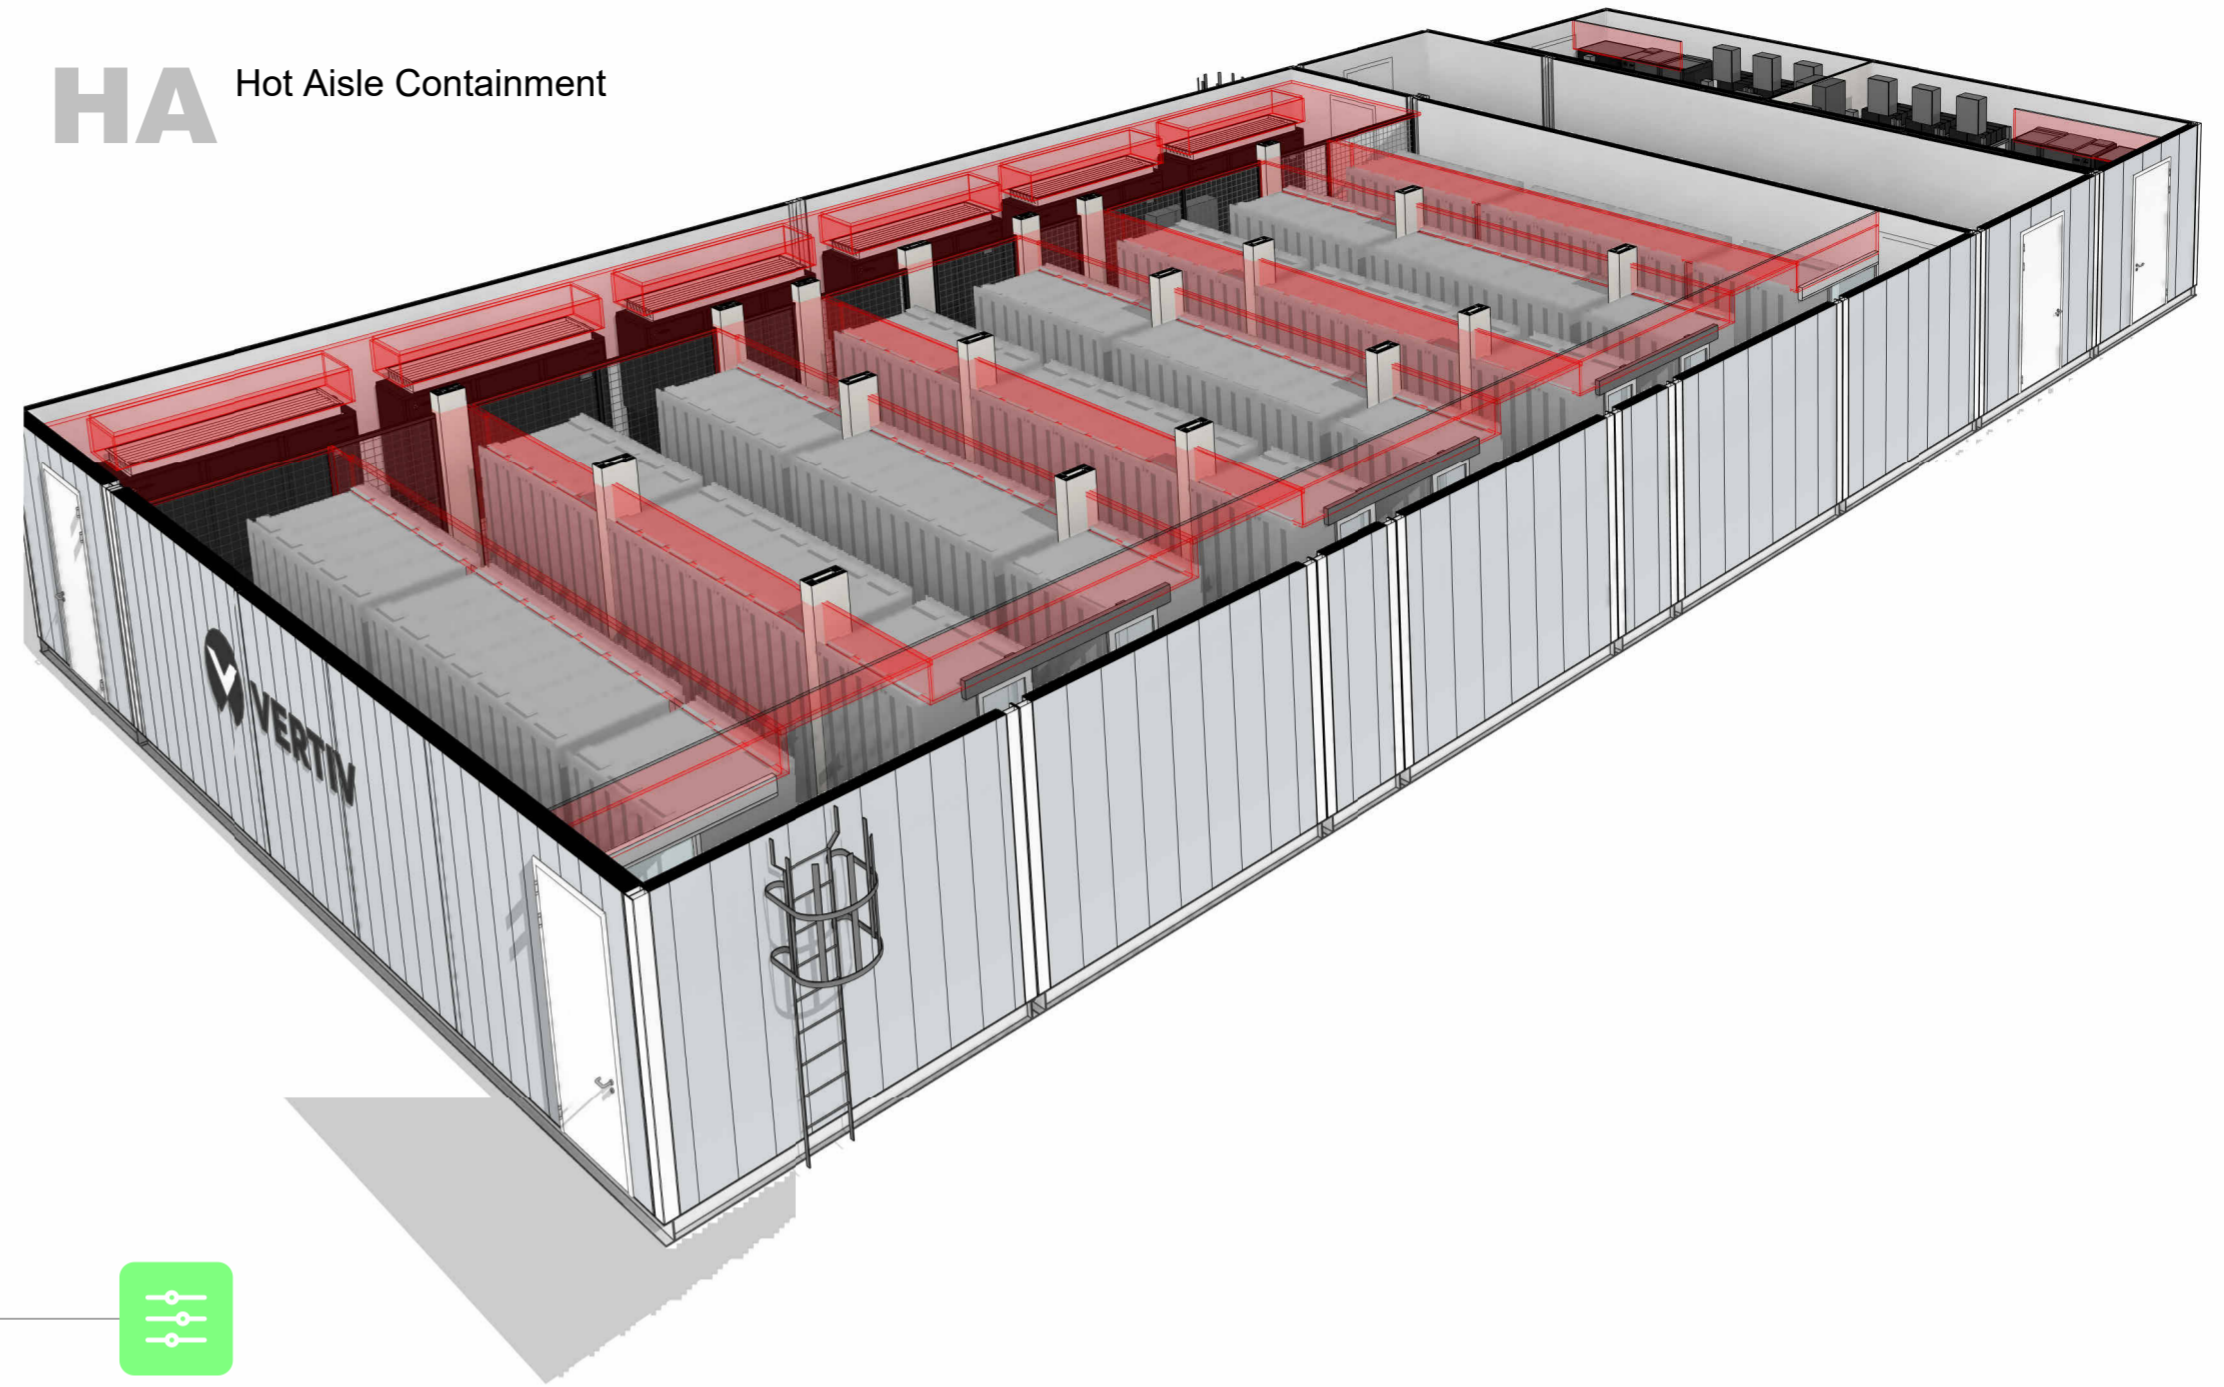

LEGEND:

PRESENT	FUTURE, OR OUT OF SCOPE	
		AC SYSTEM
		DC SYSTEM
		RACK SYSTEM
		FIRE PROTECTION SYSTEM
		THERMAL MANAGEMENT
		MANAGEMENT SYSTEM
		SERVICES

REV.	DESCRIPTION	DATE
R3	FOR INFORMATION	2022-10-26
R2	FOR INFORMATION	2022-09-22
R1	FOR INFORMATION	2022-05-26
R0	FOR INFORMATION	2022-05-10

DOCUMENT NUMBER			
G-901			
SHEET SIZE	DRAWING SCALE	DATE (YYYY-MM-DD)	REVISION
A2	NTS	2022-10-26	R3
PREPARED BY: M. JUROS			

3D Perspective



PROJECT NAME
MegaMod Plus - 0,5MW

DRAWING NAME
3D

LEGAL DISCLAIMER: THIS DOCUMENT AND THE CONTENTS HEREIN ARE CONFIDENTIAL AND THE SOLE PROPERTY OF VERTIV. REPRODUCTION, DISTRIBUTION OR UNAUTHORIZED USE OF THIS DOCUMENT OR ANY PARTS WITHIN THIS DOCUMENT ARE FORBIDDEN WITHOUT THE WRITTEN CONSENT OF VERTIV. ALL DIMENSIONS, MATERIALS, COLORS AND APPEARANCE ON THE DRAWINGS, AND IN OTHER DOCUMENTS, ARE INDICATIVE ONLY AND ARE SUBJECT TO CHANGE.